
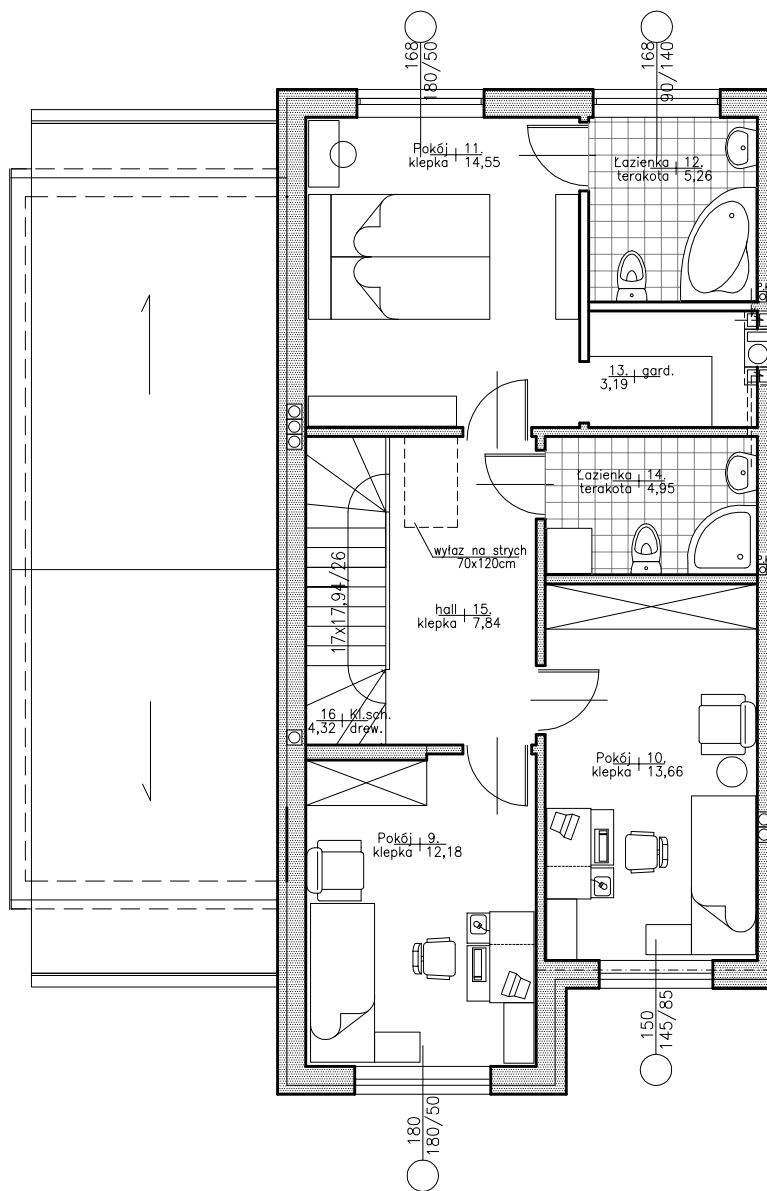


# RZUT PIĘTRA

SKALA 1 : 100

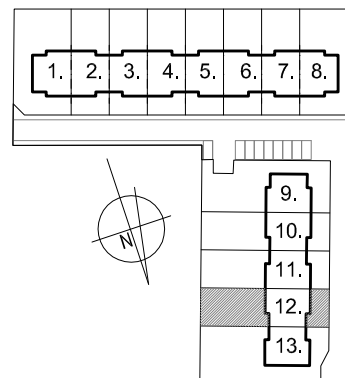

Nr domu.	powierzchnia	
12.	192,31 m <sup>2</sup>	
	parter	94,31 m <sup>2</sup>
	piętro	65,95 m <sup>2</sup>
	poddasze	32,05 m <sup>2</sup>
	działka	343,00 m <sup>2</sup>