
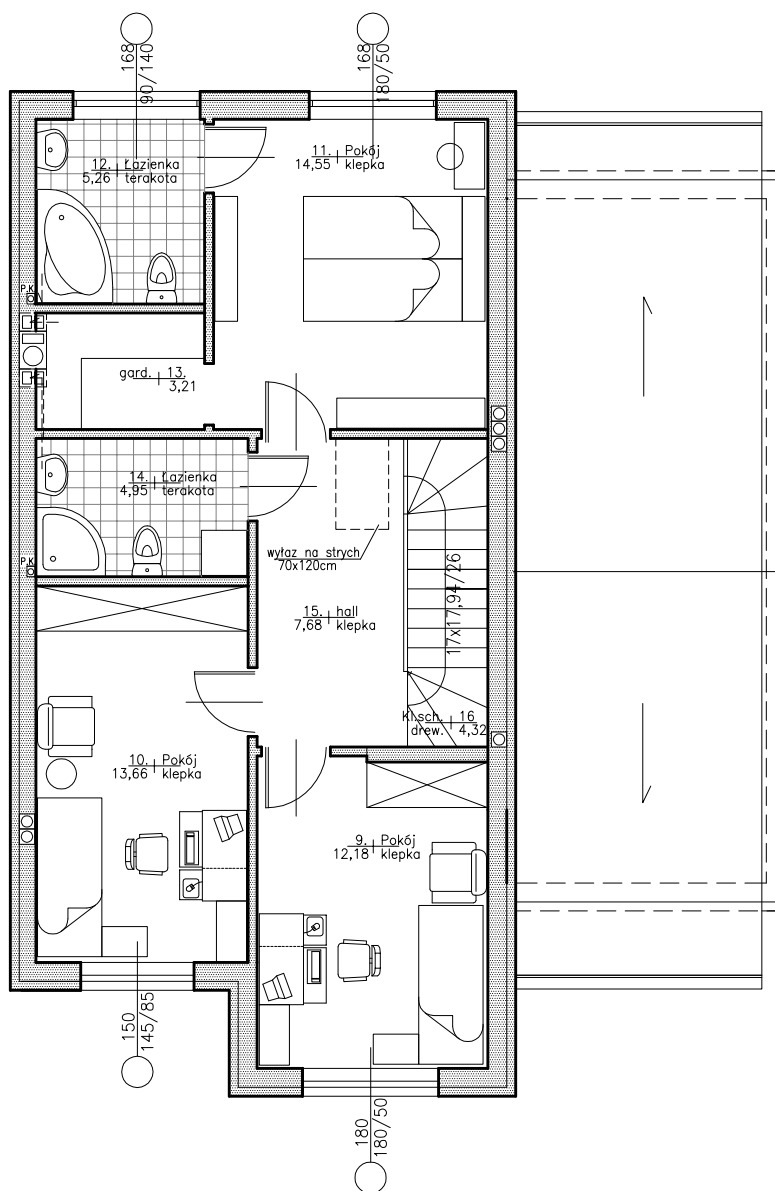


RZUT PIĘTRA

SKALA 1 : 100

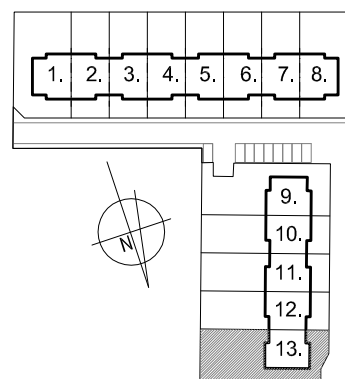

Nr domu.	powierzchnia	
13.	191,51 m ²	
	parter	93,65 m ²
	piętro	65,81 m ²
	poddasze	32,05 m ²
	działka	478,00 m ²