
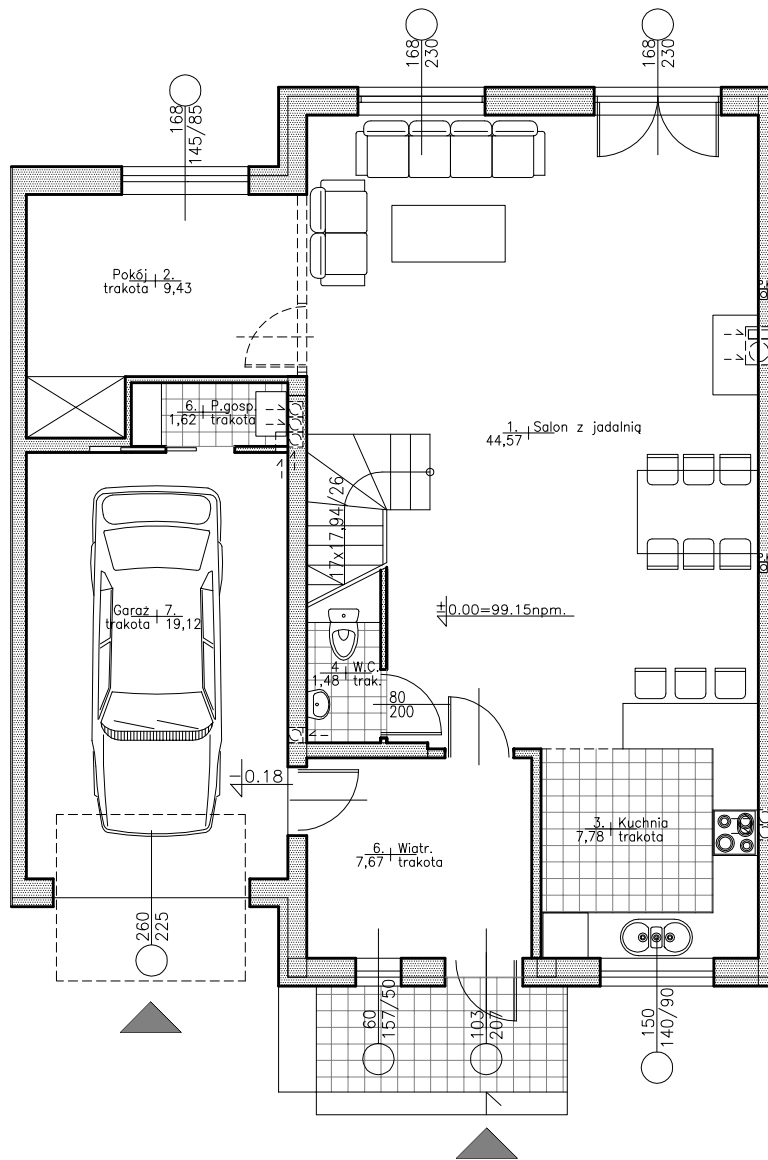


RZUT PARTERU

SKALA 1 : 100

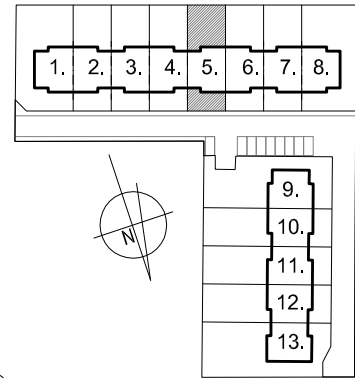

Nr domu.	powierzchnia	
5.	192,31 m ²	
	parter	94,31 m ²
	piętro	65,95 m ²
	poddasze	32,05 m ²
	działka	283,00 m ²