
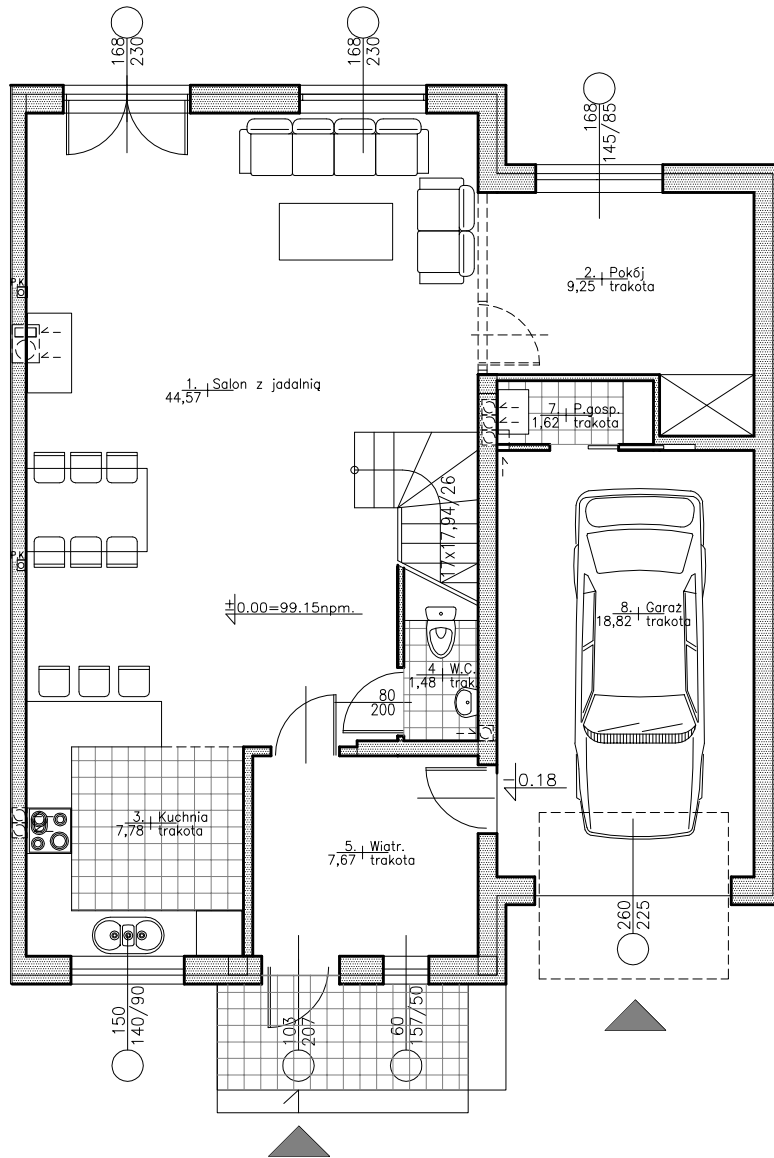


RZUT PARTERU

SKALA 1 : 100

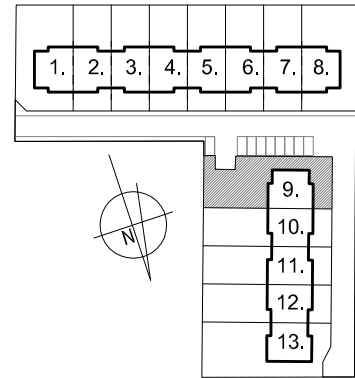

Nr domu.	powierzchnia	
9.	191,83 m ²	
	parter	93,83 m ²
	piętro	65,95 m ²
	poddasze	32,05 m ²
	działka	449,00 m ²