
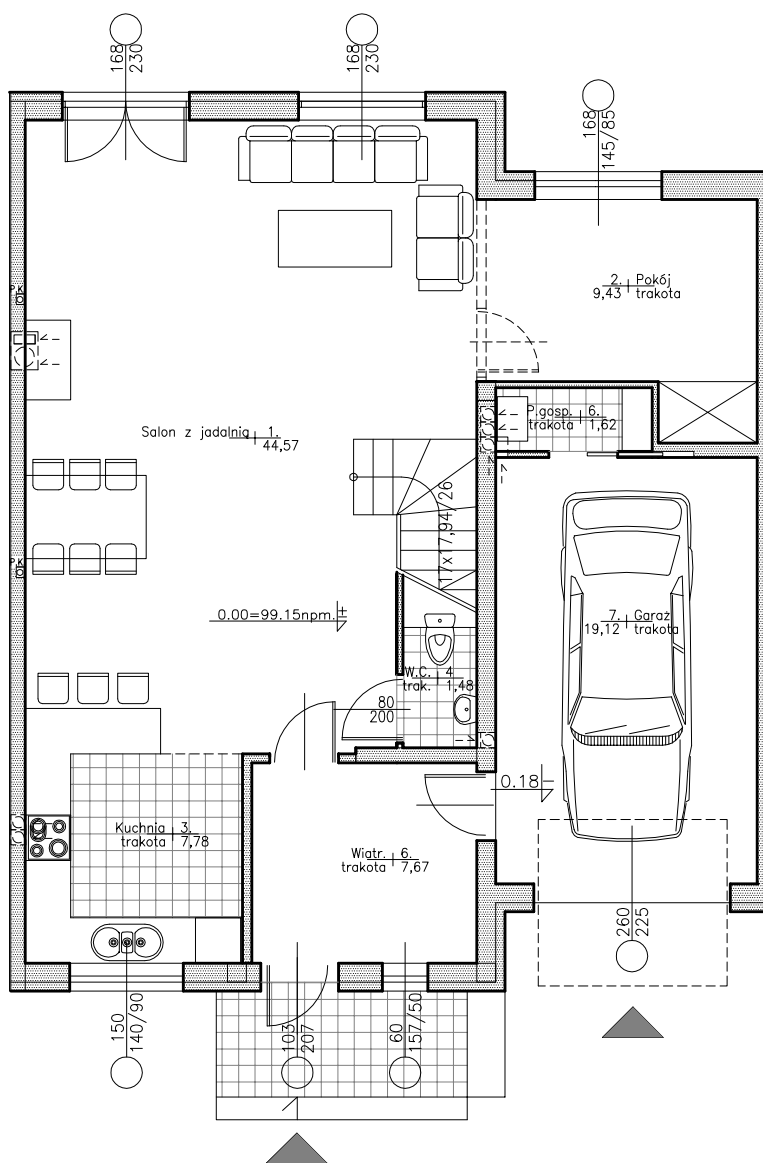


# RZUT PARTERU

SKALA 1 : 100

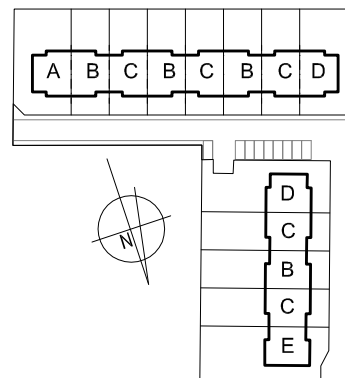

| Nr domu. | powierzchnia          |
|----------|-----------------------|
| "B"      | 192,31 m <sup>2</sup> |
| parter   | 94,31 m <sup>2</sup>  |
| piętro   | 65,95 m <sup>2</sup>  |
| poddasze | 32,05 m <sup>2</sup>  |